


FRONT/ STAR MEWS ELEVATION

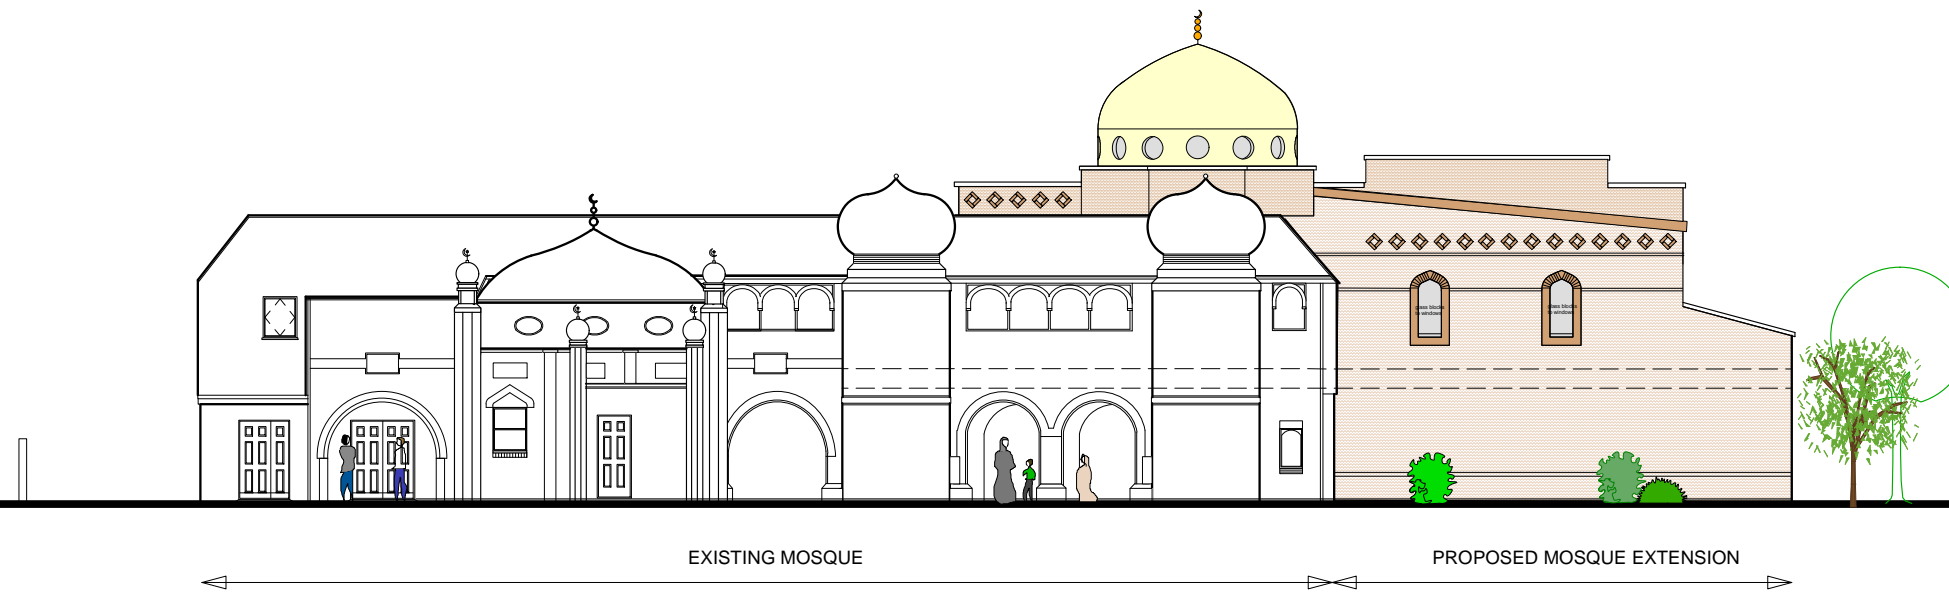

BURTON STREET ELEVATION

Project		AL-QAAEM PROJECT		B M Design Consultancy	
Title		PROPOSED ELEVATIONS		Chartered Architects CDM Co-ordinators	
Scale		Date		Job No	
1:200		MAR 11		4453	
Category		CIS/Element		Sequential No	
L		(--)		105	
		Revisions		© Copyright	
				Archdeaconry House Gravel Walk Minster Precincts Peterborough PE1 1YU Telephone 01733 555971 Facsimile 01733 551285	
				