


STAR ROAD

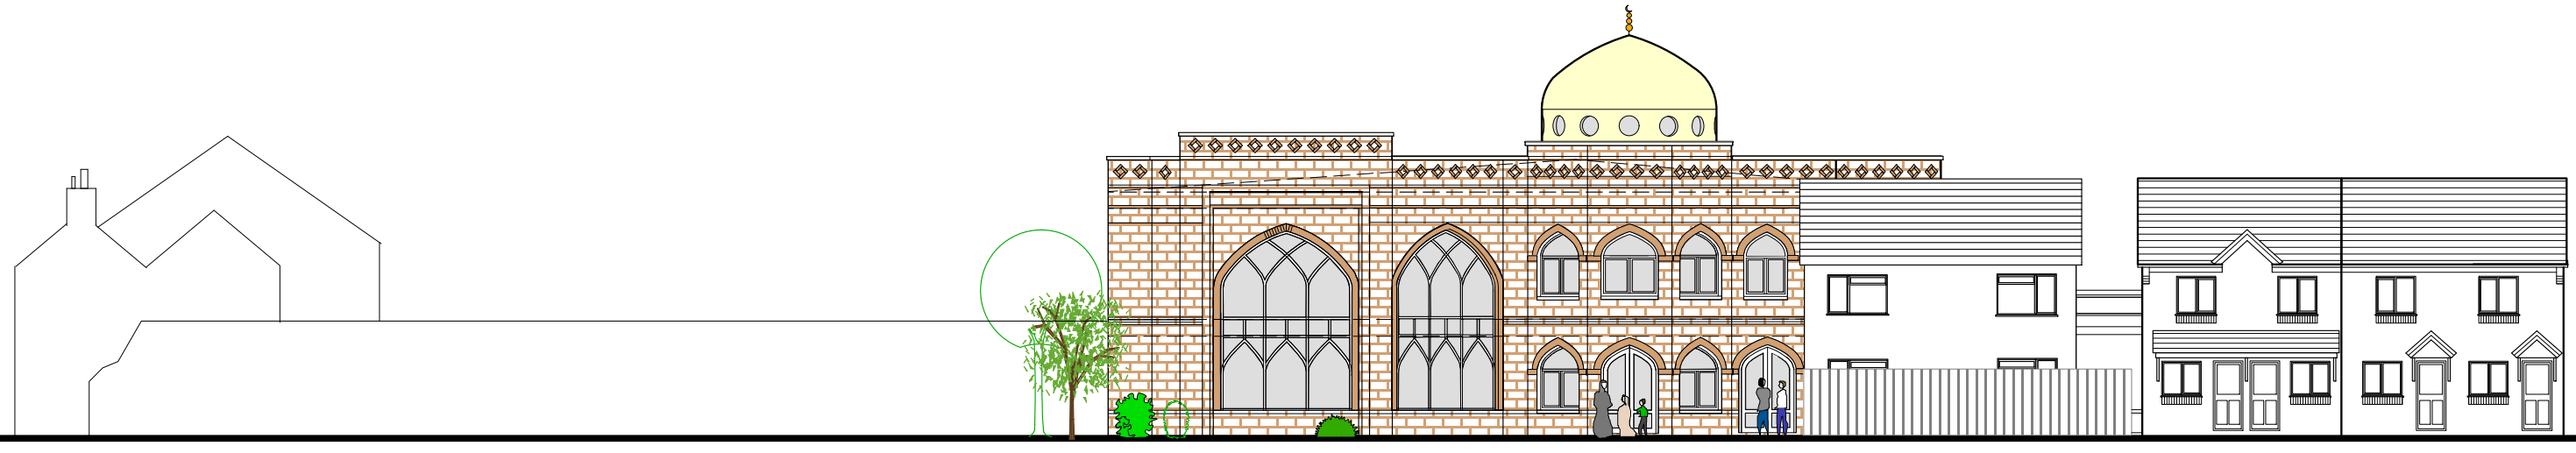

PROPOSED MOSQUE

EXISTING MOSQUE

FRONT/ STAR MEWS ELEVATION

Project			B M Design Consultancy
AL-QAEM PROJECT			
Title			Chartered Architects CDM Co-ordinators Archdeaconry House Gravel Walk Minster Precincts Peterborough PE1 1YU Telephone 01733 559971 Facsimile 01733 551285
PROPOSED STREET ELEVATIONS			
Scale	Date	Job No	© Copyright
1:200	MAR 11	4453	
Category	CSiB Element	Sequential No	Revisions
L	(--)	107	