


SIDE VIEW

EXISTING MOSQUE


PROPOSED MOSQUE

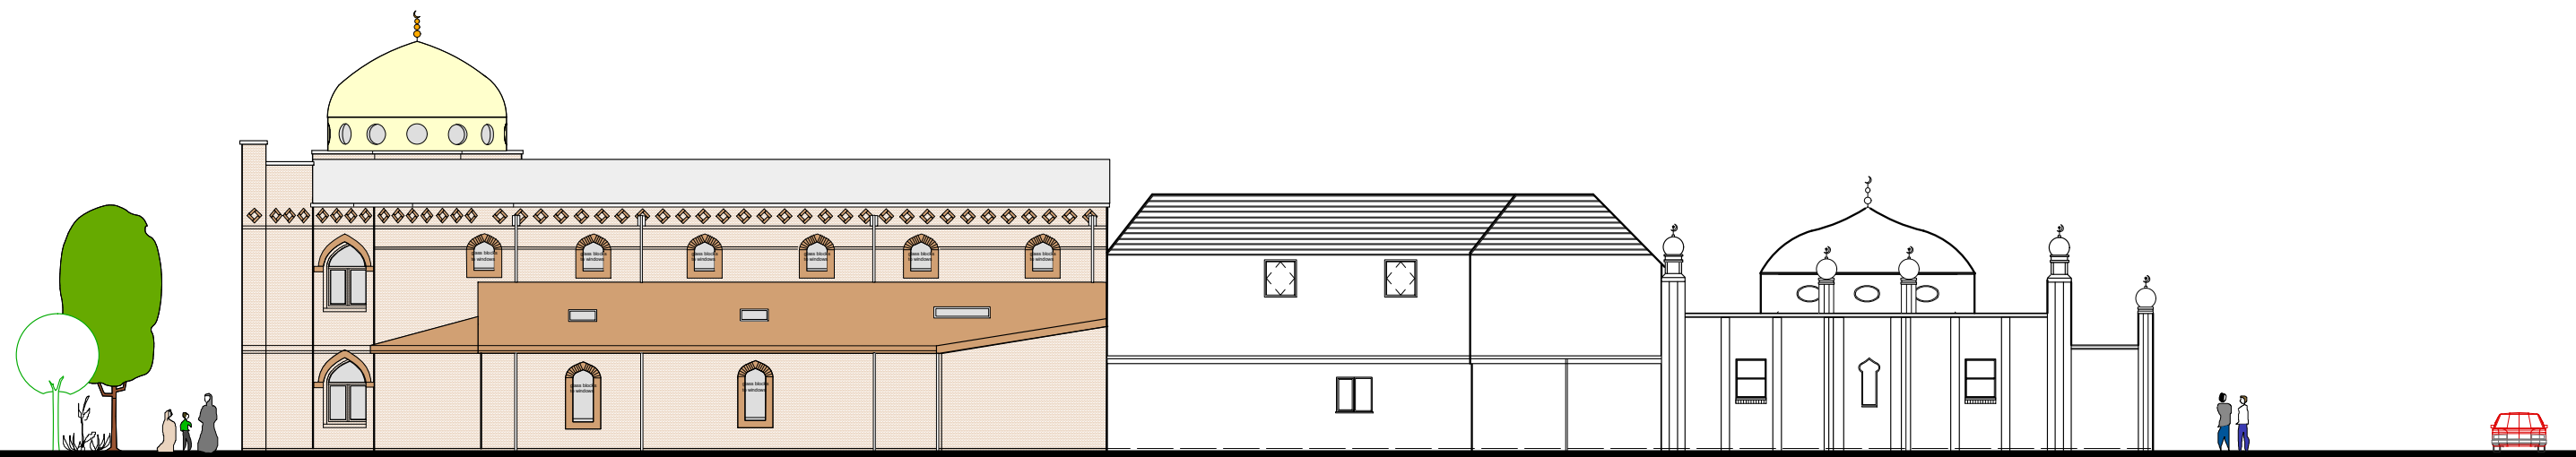

SIDE VIEW

PROPOSED MOSQUE

EXISTING MOSQUE

Project		AL-QAEM PROJECT		B M Design Consultancy	
Title		PROPOSED ELEVATIONS		Chartered Architects CDM Co-ordinators	
Scale		Date	Job No	Archdeaconry House Gravel Walk Minster Precincts Peterborough PE1 1YU Telephone 01733 559971 Facsimile 01733 551285	
1:100	MAR 11	4453	© Copyright		
Category	CISb Element	Sequential No	Revisions		
L	(--)	106			